
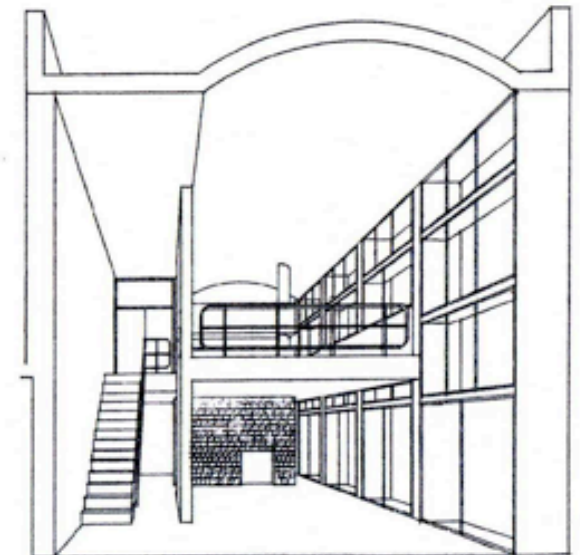
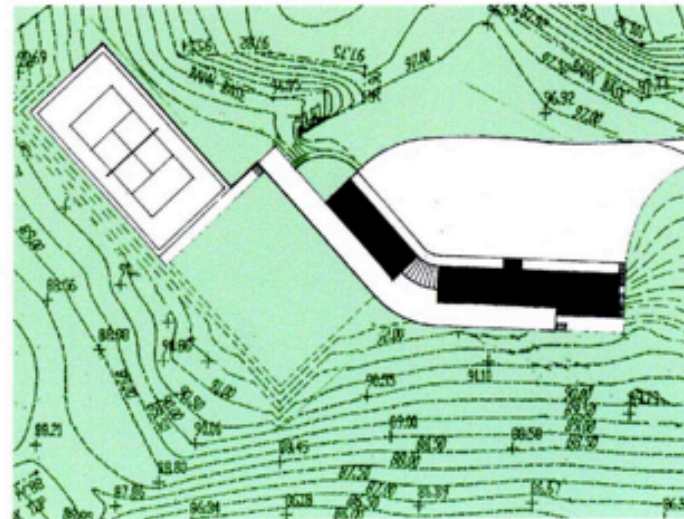



# Country House, Lancashire

Competition Design

2000

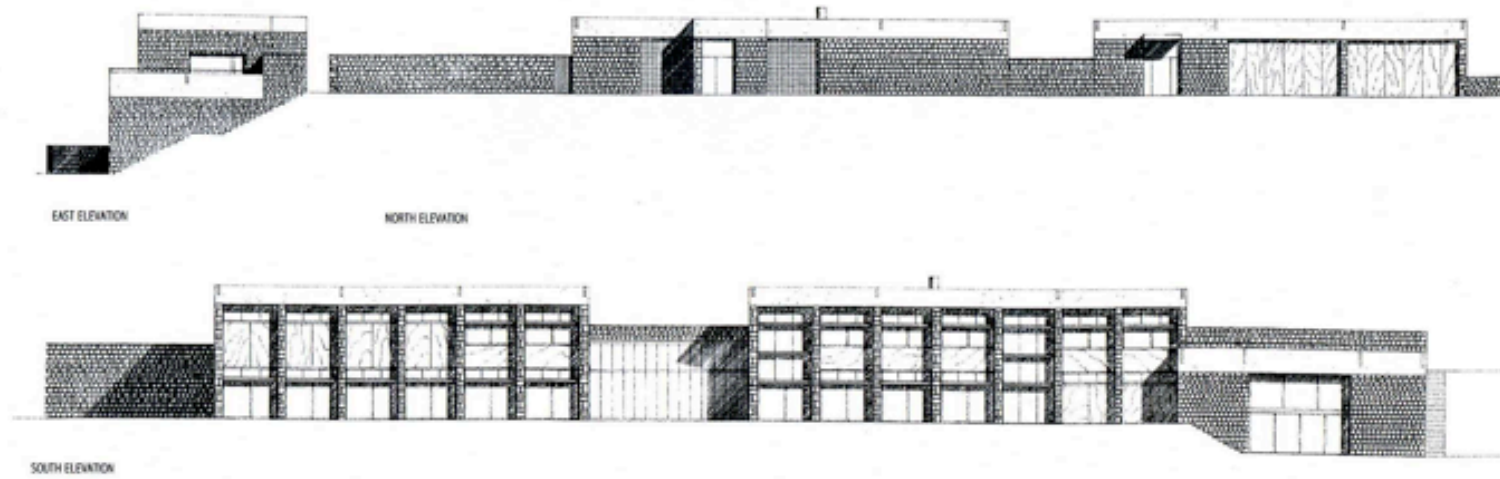


James Dunnett Architects

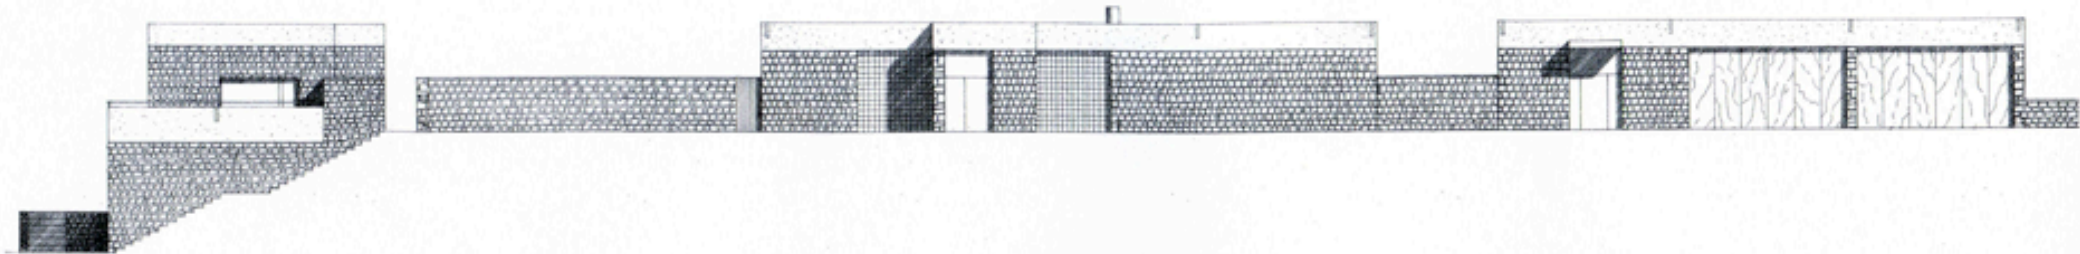

EAST ELEVATION

NORTH ELEVATION

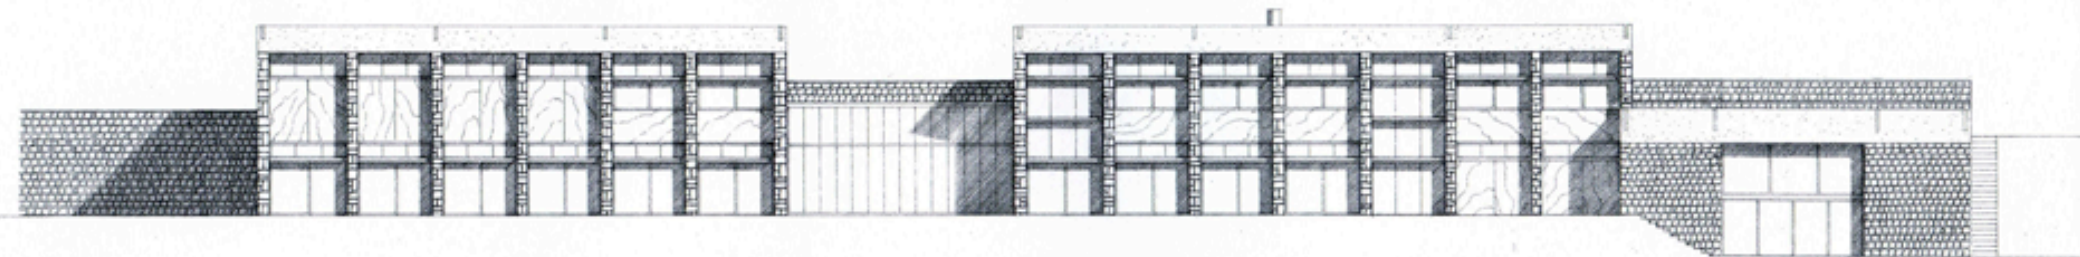

SOUTH ELEVATION