

KING'S CROSS

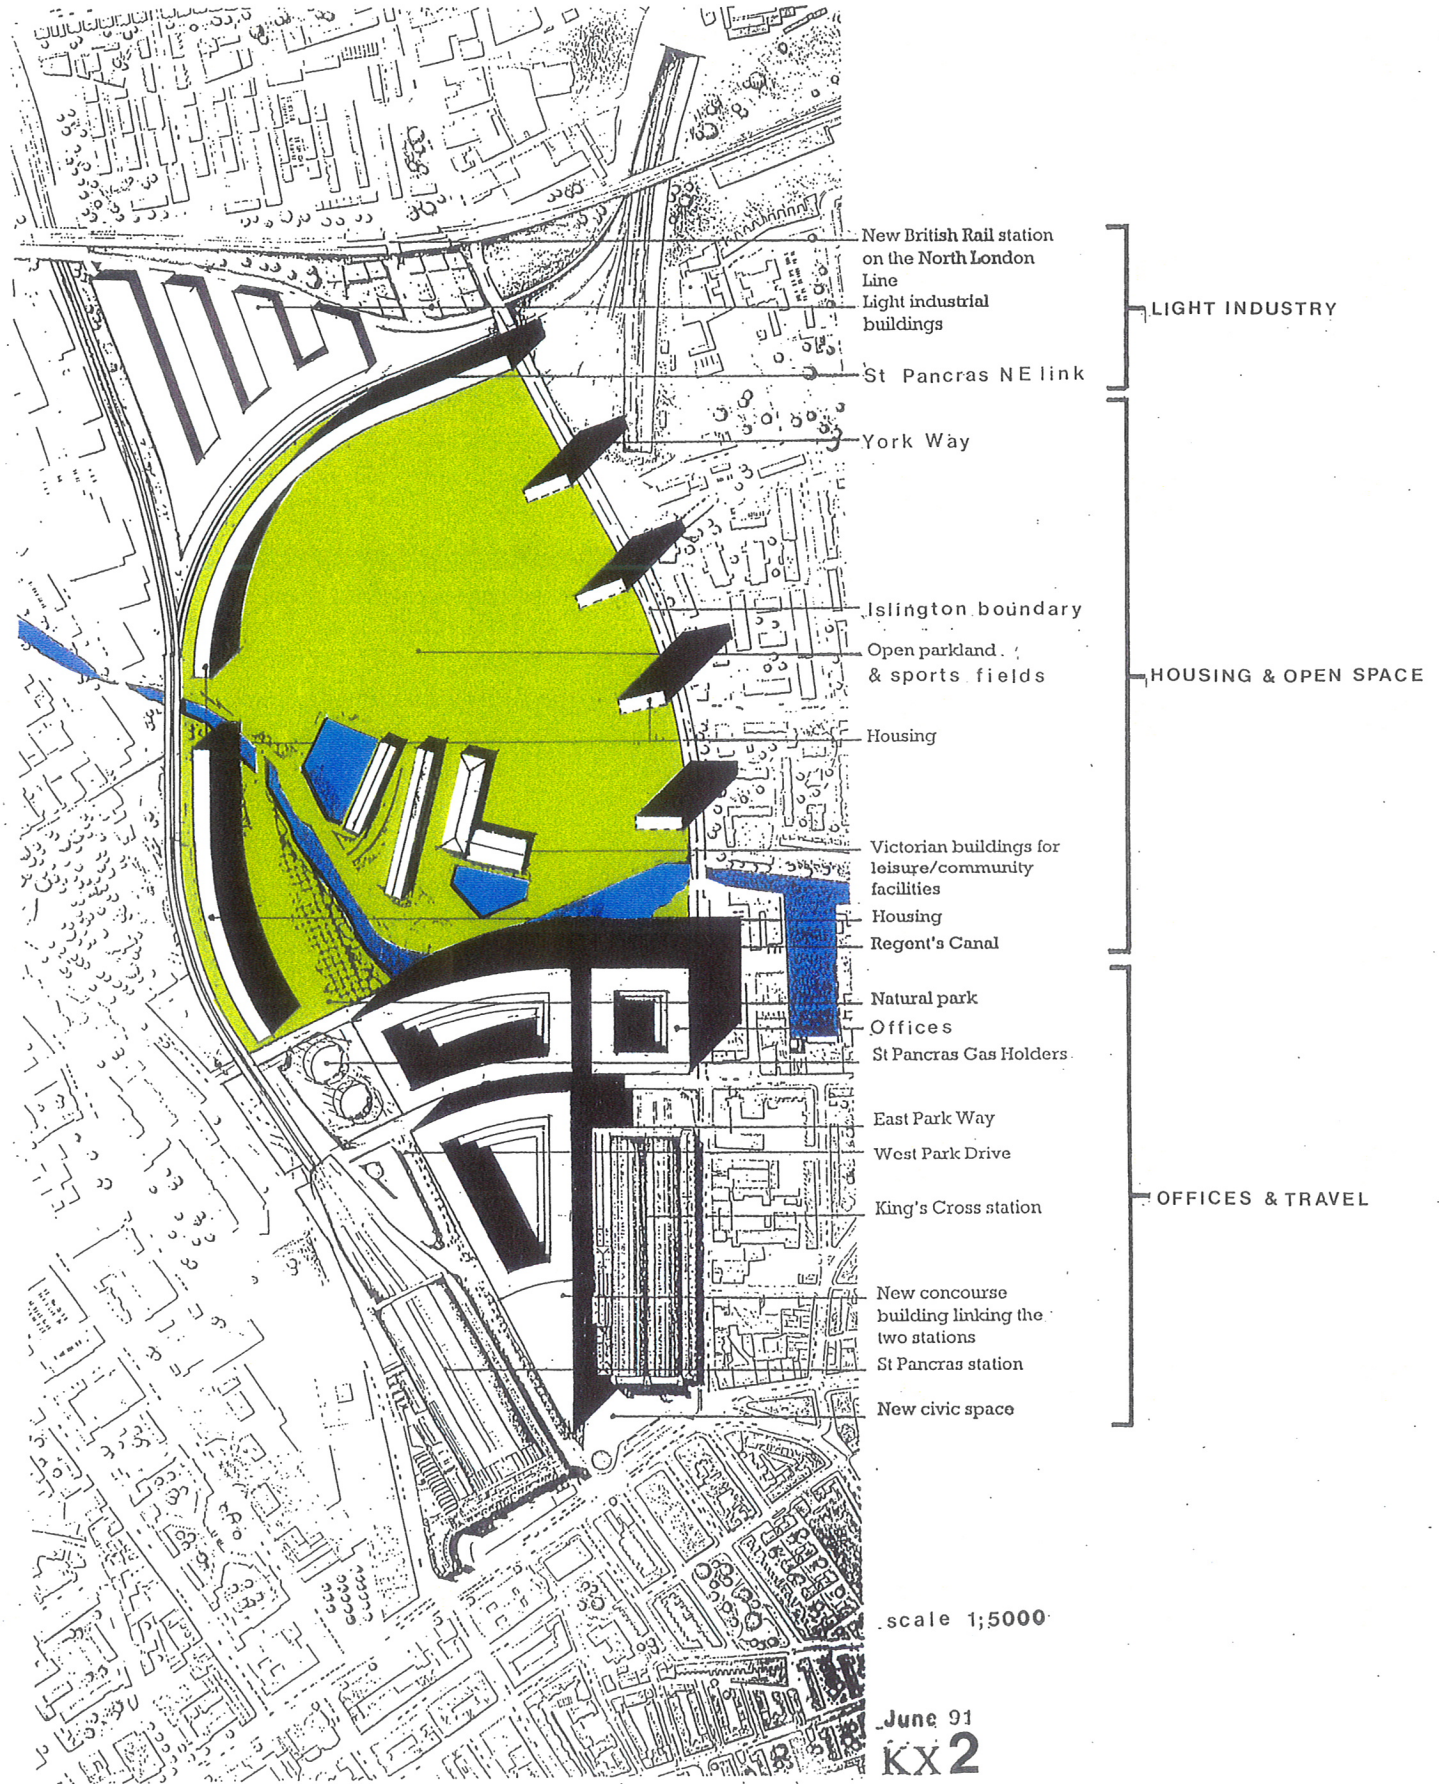


Fig. 8. Plan showing possible additional housing blocks along York Way.

JAMES DUNNETT ARCHITECT
 142 Barnsbury Road, London N1 0ER
 Tel: 071-833 3451 Fax: 071-833 2126

KING'S CROSS

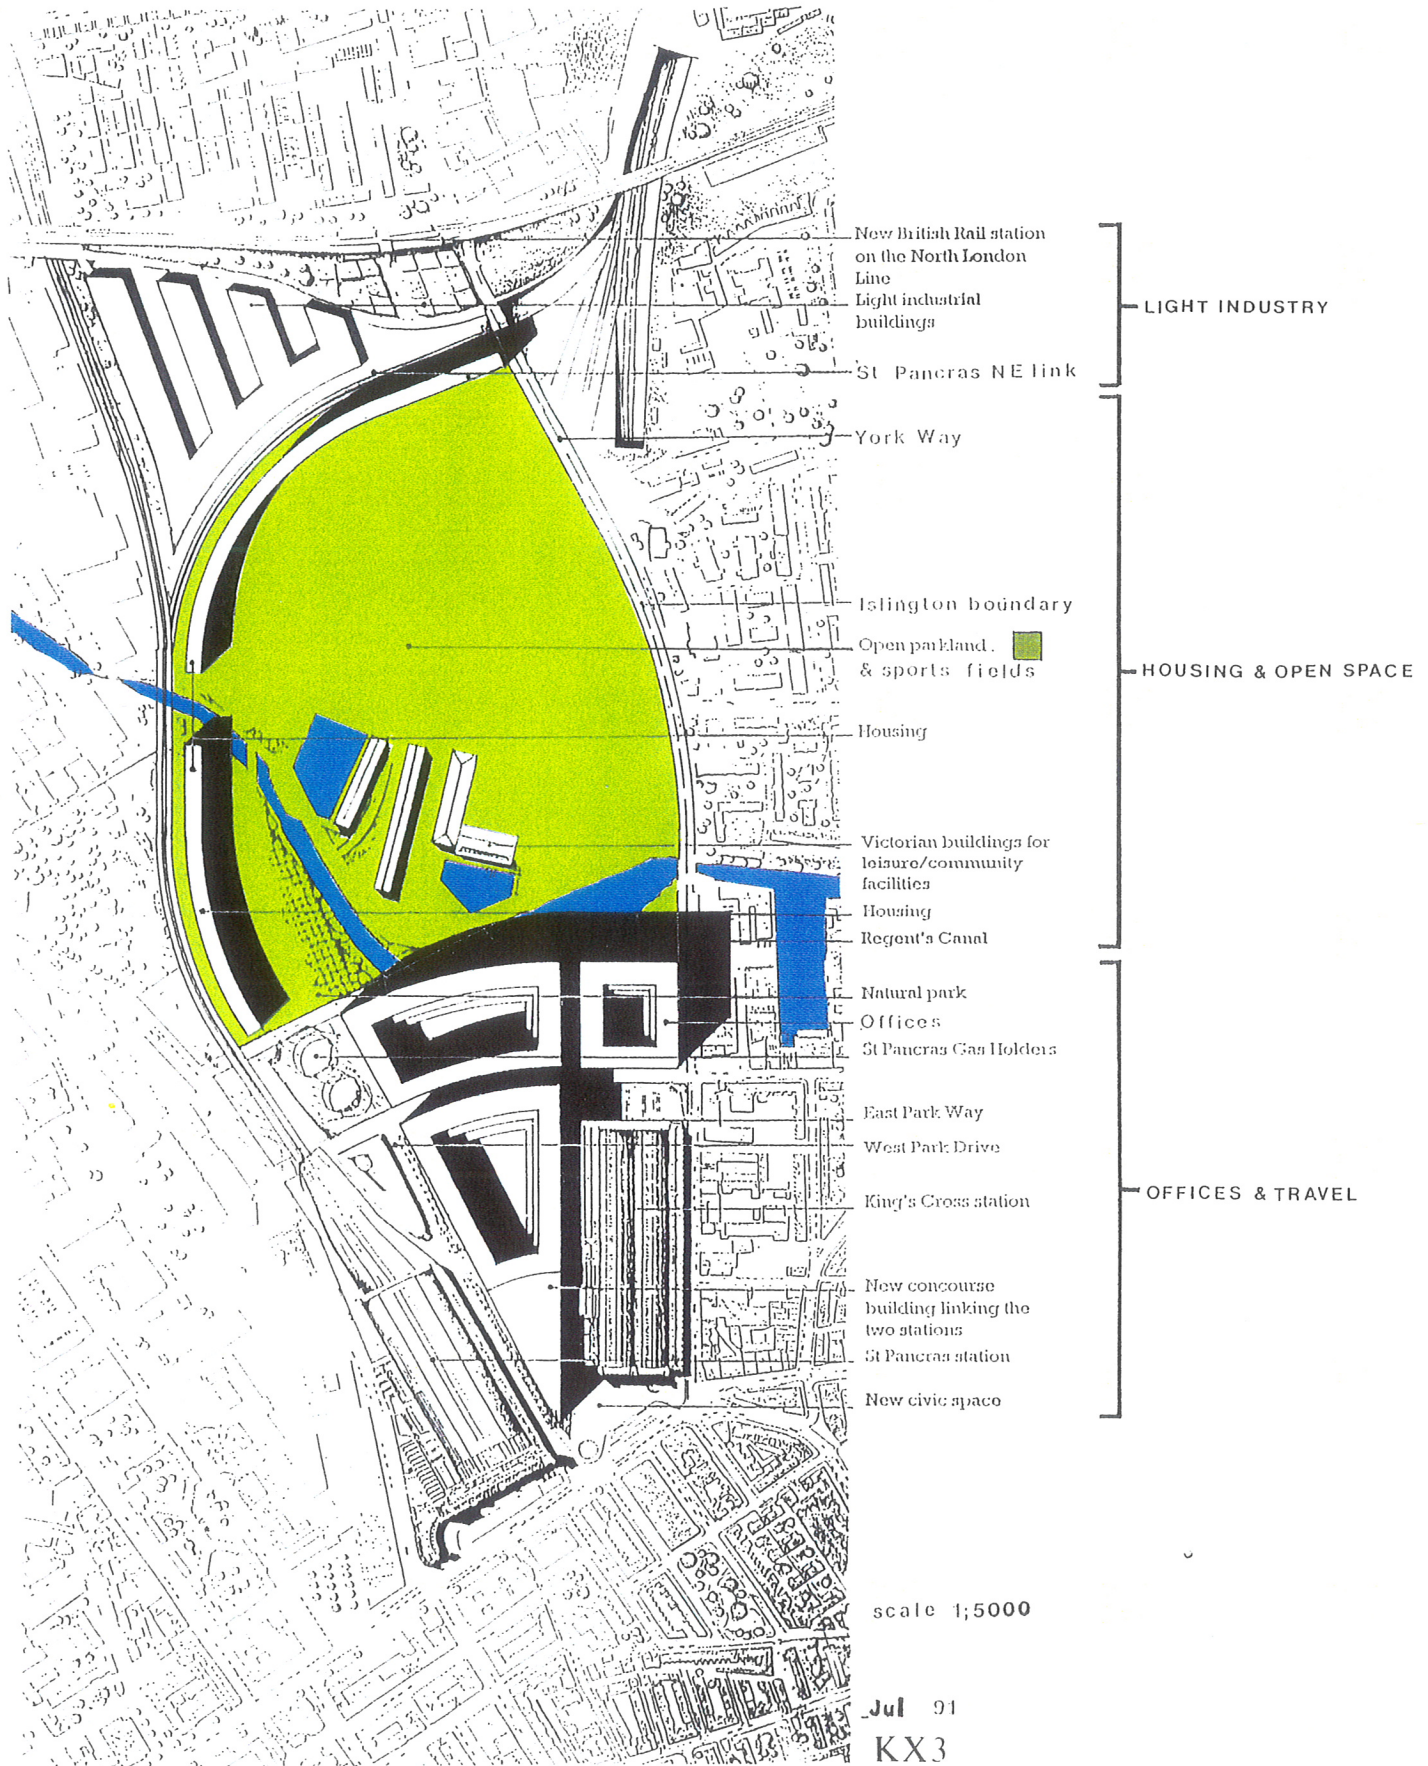


Fig. 6. Plan showing proposed green areas and water surfaces.

JAMES DUNNETT ARCHITECT
 142 Barnsbury Road, London N1 0ER
 Tel: 071-833 3451 Fax: 071-833 2126

KING'S CROSS

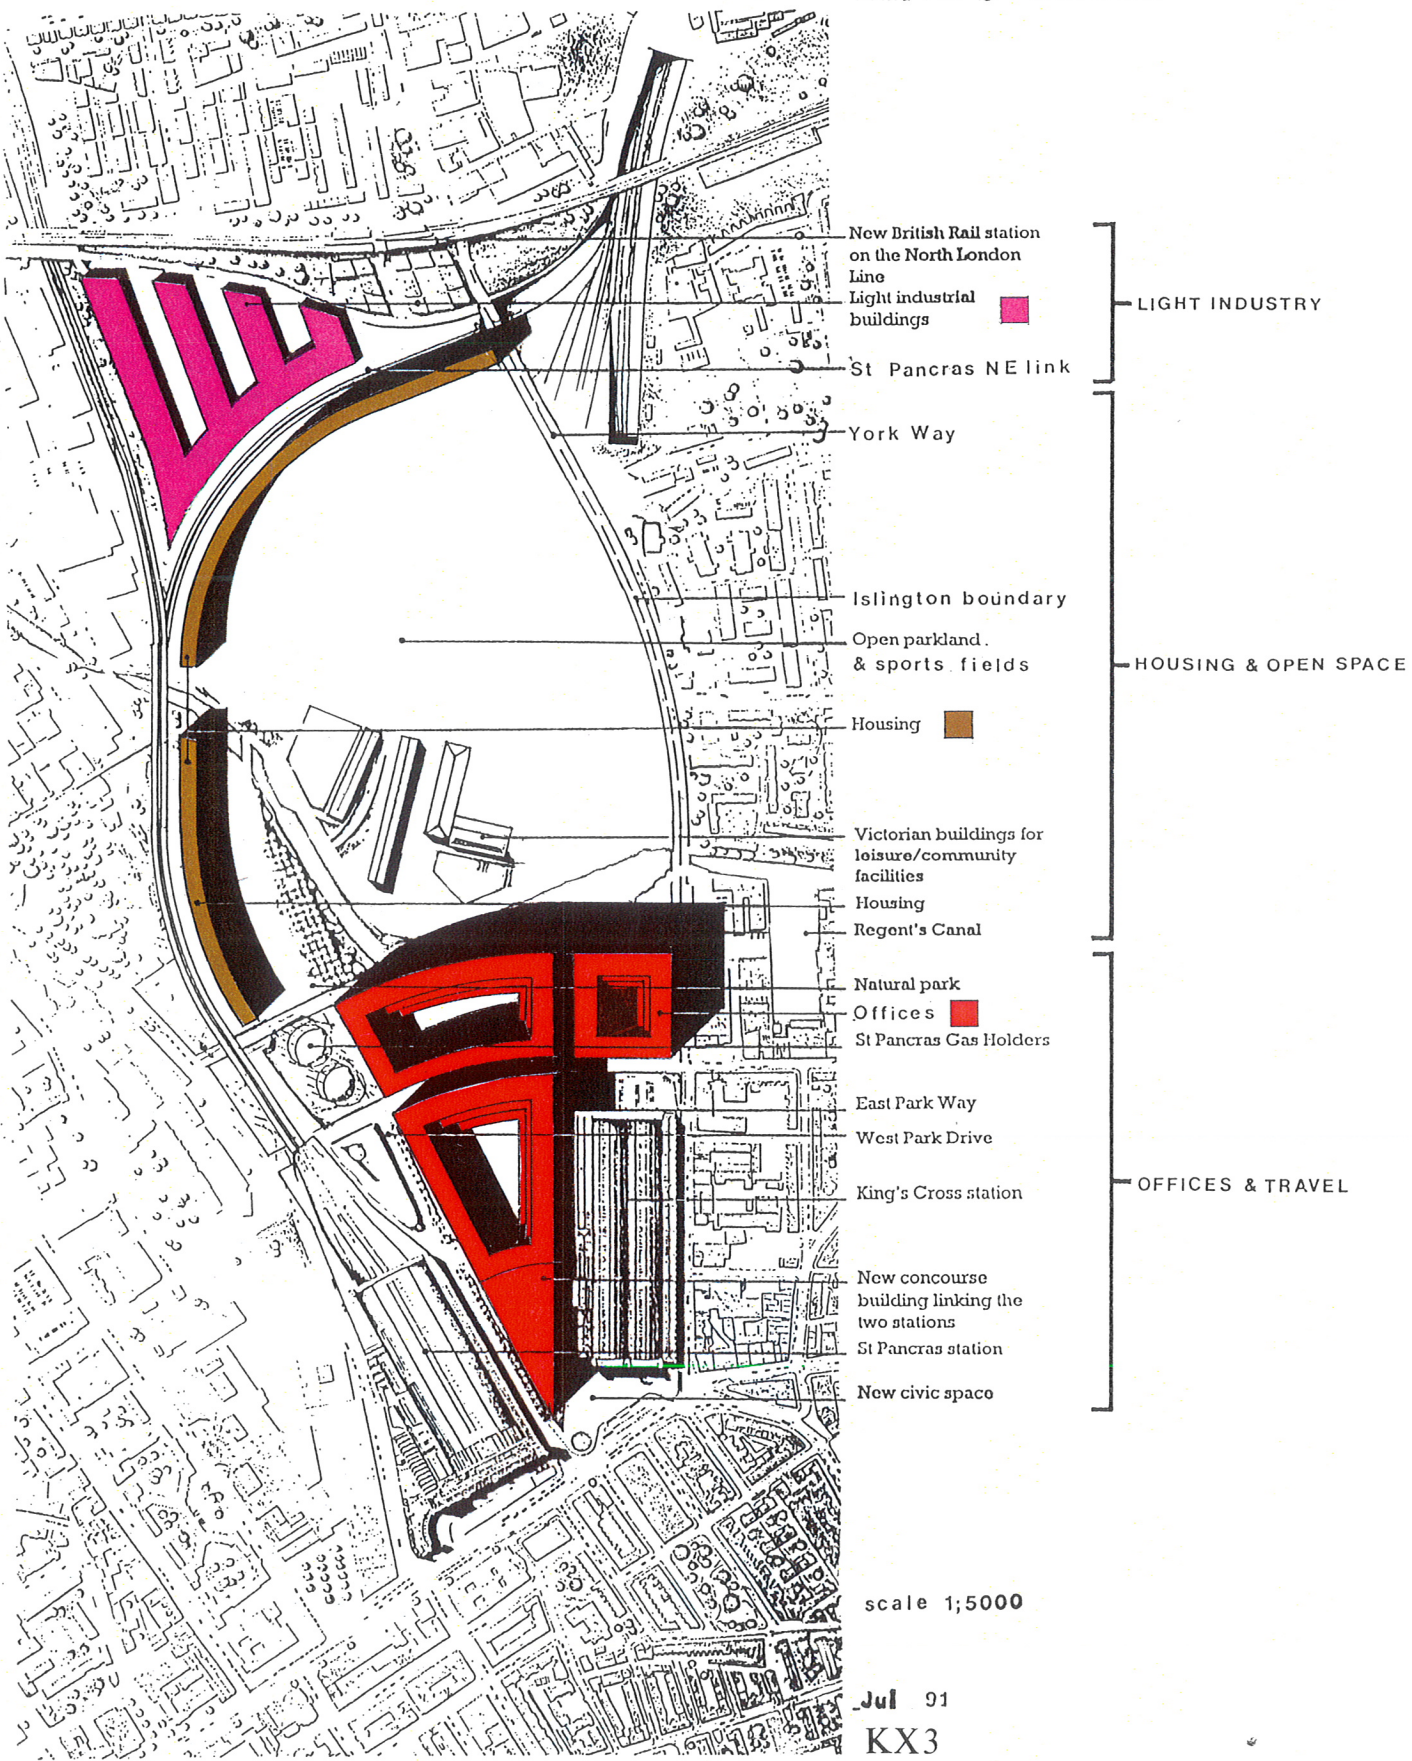


Fig. 7 The proposed distribution of functions. Note that the built forms shown are diagrammatic and in principle indicate areas only. No detailed design study has been attempted.

JAMES DUNNETT ARCHITECT
 142 Barnsbury Road, London N1 0ER
 Tel: 071-833 3451 Fax: 071-833 2126